

これは図面に記録されている内容を証明した書面である。
(横浜地方方法務局大和出張所管轄)

令和6年11月21日 横浜地方方法務局湘南支局

登記官

岡田順子




地番 1759-1、
-3~-6

地積測量図

土地の所在 綾瀬市上土棚南五丁目

1
2

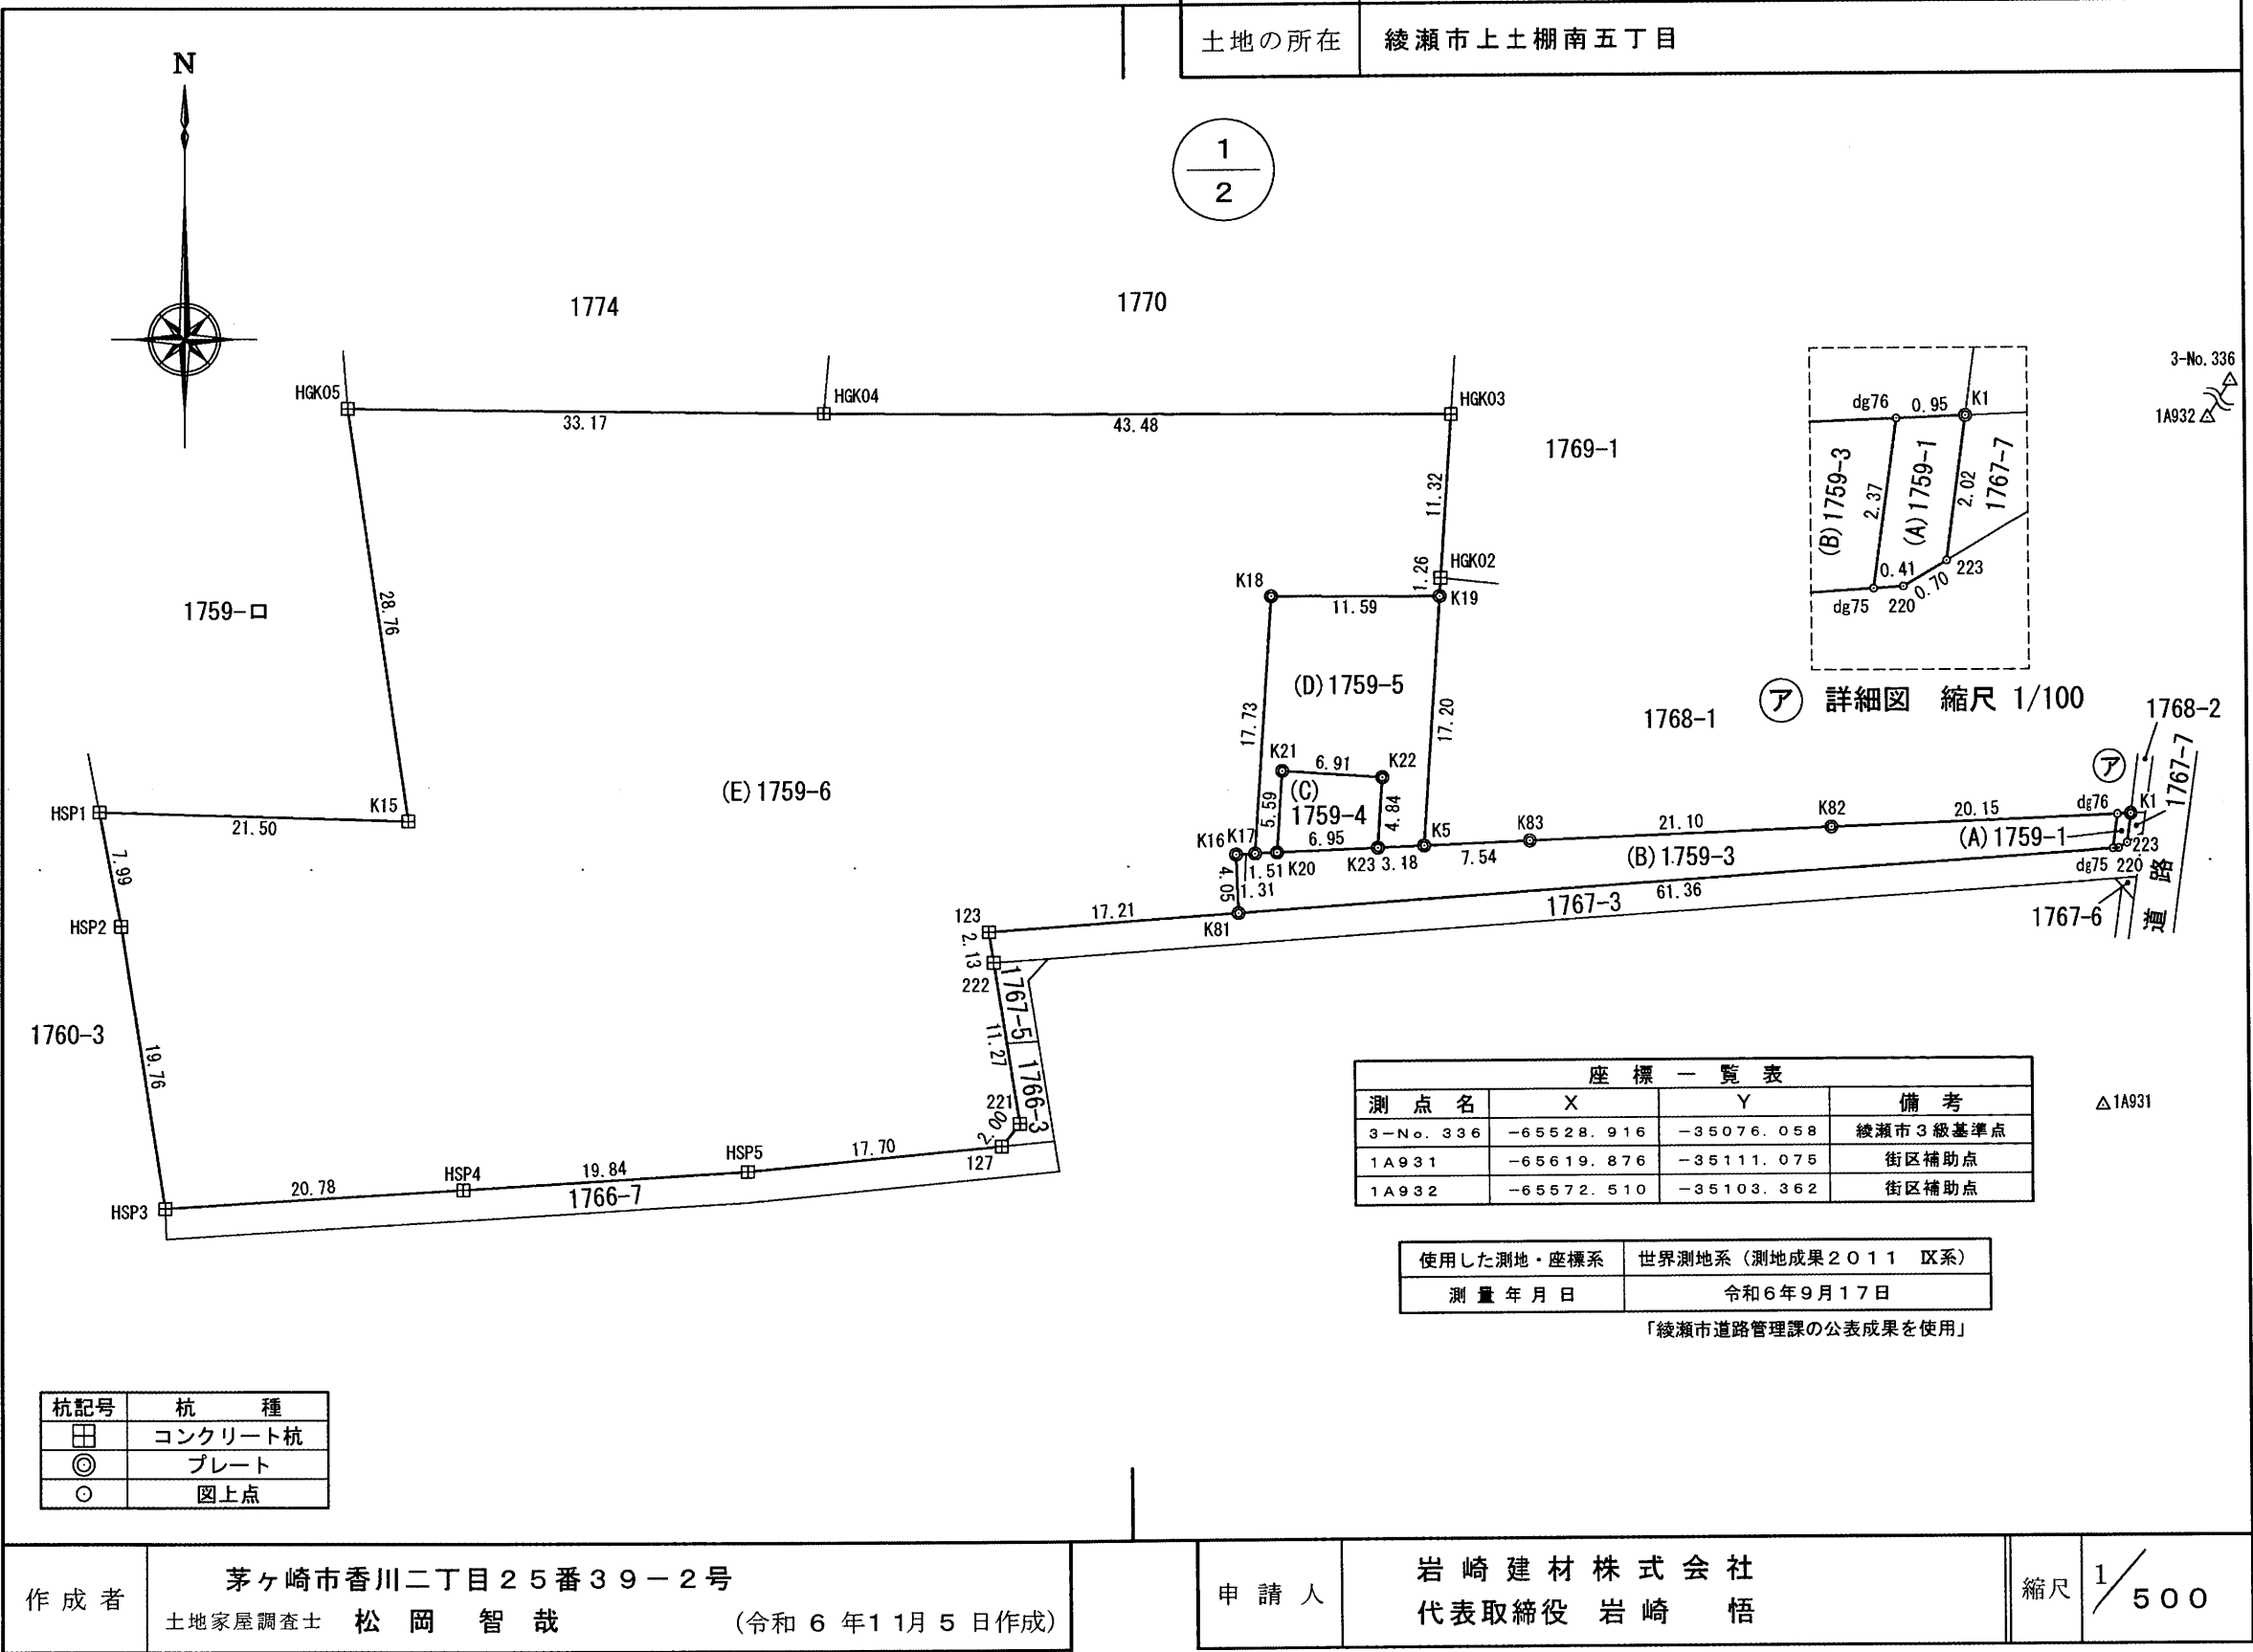

これは図面に記録されている内容を証明した書面である。
(横浜地方方法務局大和出張所管轄)

令和6年11月21日 横浜地方方法務局湘南支局

登記官

岡田順子



地番	1759-1、 -3~-6	地積測量図
土地の所在	綾瀬市上土棚南五丁目	


2
2

座標求積表

地番 点 名	(D) 1759-5			
	X	Y	$X_{n+1}-X_{n-1}$	$Y_n (X_{n+1}-X_{n-1})$
K5	-65601.680	-35158.649	-17.284	607682.089316
K23	-65601.804	-35161.825	4.706	-165471.548450
K22	-65596.974	-35161.488	5.310	-186707.501280
K21	-65596.494	-35168.379	-5.100	179358.732900
K20	-65602.074	-35168.770	-5.639	198316.694030
K17	-65602.133	-35170.278	17.632	-620122.341696
K18	-65584.442	-35169.039	17.613	-619432.283907
K19	-65584.520	-35157.452	-17.238	606044.157576
倍面積				332.001511 m ²
面積				166.000755 m ²
地 積				166.00 m ²
地番 点 名	(E) 1759-6			
	X	Y	$X_{n+1}-X_{n-1}$	$Y_n (X_{n+1}-X_{n-1})$
123	-65607.383	-35188.616	-3.256	114574.133696
222	-65609.489	-35188.291	-13.249	466209.667459
221	-65620.632	-35186.572	-12.727	447819.501844
127	-65622.216	-35187.800	-3.261	114747.415800
HSP5	-65623.893	-35205.424	-2.890	101743.675360
HSP4	-65625.106	-35225.227	-2.484	87499.463868
HSP3	-65626.377	-35245.969	18.257	-643485.656033
HSP2	-65606.849	-35248.985	27.376	-964976.213360
HSP1	-65599.001	-35250.493	7.221	-254543.809953
K15	-65599.628	-35228.999	27.820	-980070.752180
HGK05	-65571.181	-35233.210	28.026	-987445.943460
HGK04	-65571.602	-35200.043	-0.786	27667.233798
HGK03	-65571.967	-35156.563	-11.658	409855.211454
HGK02	-65583.260	-35157.364	-12.553	441330.390292
K19	-65584.520	-35157.452	-1.182	41556.108264
K18	-65584.442	-35169.039	-17.613	619432.283907
K17	-65602.133	-35170.278	-17.742	623991.072276
K16	-65602.184	-35171.589	-4.100	144203.514900
K81	-65606.233	-35171.445	-5.199	182856.342555
倍面積				7036.359513 m ²
面積				3518.179756 m ²
地 積				3518.17 m ²
合 計				3918.604547 m ²

地 番 点 名	(A) 1759-1				
	X	Y	$X_{n+1}-X_{n-1}$	$Y_n (X_{n+1}-X_{n-1})$	
220	-65602.103	-35109.813	0.381	-13376.838753	
223	-65601.749	-35109.212	2.357	-82752.412684	
K1	-65599.746	-35108.942	1.966	-69024.179972	
d g 76	-65599.783	-35109.895	-2.384	83701.989680	
d g 75	-65602.130	-35110.221	-2.320	81455.712720	
倍 面 積					4.270991 m ²
面 積					2.135495 m ²
地 積					2.13 m ²
地 番 点 名	(B) 1759-3				
	X	Y	$X_{n+1}-X_{n-1}$	$Y_n (X_{n+1}-X_{n-1})$	
K5	-65601.680	-35158.649	-0.417	14661.156633	
K23	-65601.804	-35161.825	-0.394	13853.759050	
K20	-65602.074	-35168.770	-0.329	11570.525330	
K17	-65602.133	-35170.278	-0.110	3868.730580	
K16	-65602.184	-35171.589	-4.100	144203.514900	
K81	-65606.233	-35171.445	0.054	-1899.258030	
d g 75	-65602.130	-35110.221	6.450	-226460.925450	
d g 76	-65599.783	-35109.895	1.563	-54876.765885	
K82	-65600.567	-35130.026	-1.604	56348.561704	
K83	-65601.387	-35151.110	-1.113	39123.185430	
倍 面 積					392.484262 m ²
面 積					196.242131 m ²
地 積					196.24 m ²
地 番 点 名	(C) 1759-4				
	X	Y	$X_{n+1}-X_{n-1}$	$Y_n (X_{n+1}-X_{n-1})$	
K20	-65602.074	-35168.770	5.310	-186746.168700	
K21	-65596.494	-35168.379	5.100	-179358.732900	
K22	-65596.974	-35161.488	-5.310	186707.501280	
K23	-65601.804	-35161.825	-5.100	179325.307500	
倍 面 積					72.092820 m ²
面 積					36.046410 m ²
地 積					36.04 m ²

作成者	茅ヶ崎市香川二丁目25番39-2号 土地家屋調査士 松岡 智哉 (令和6年11月5日作成)	申請人	岩崎建材株式会社 代表取締役 岩崎 悟	縮尺	1/
-----	--	-----	------------------------	----	----

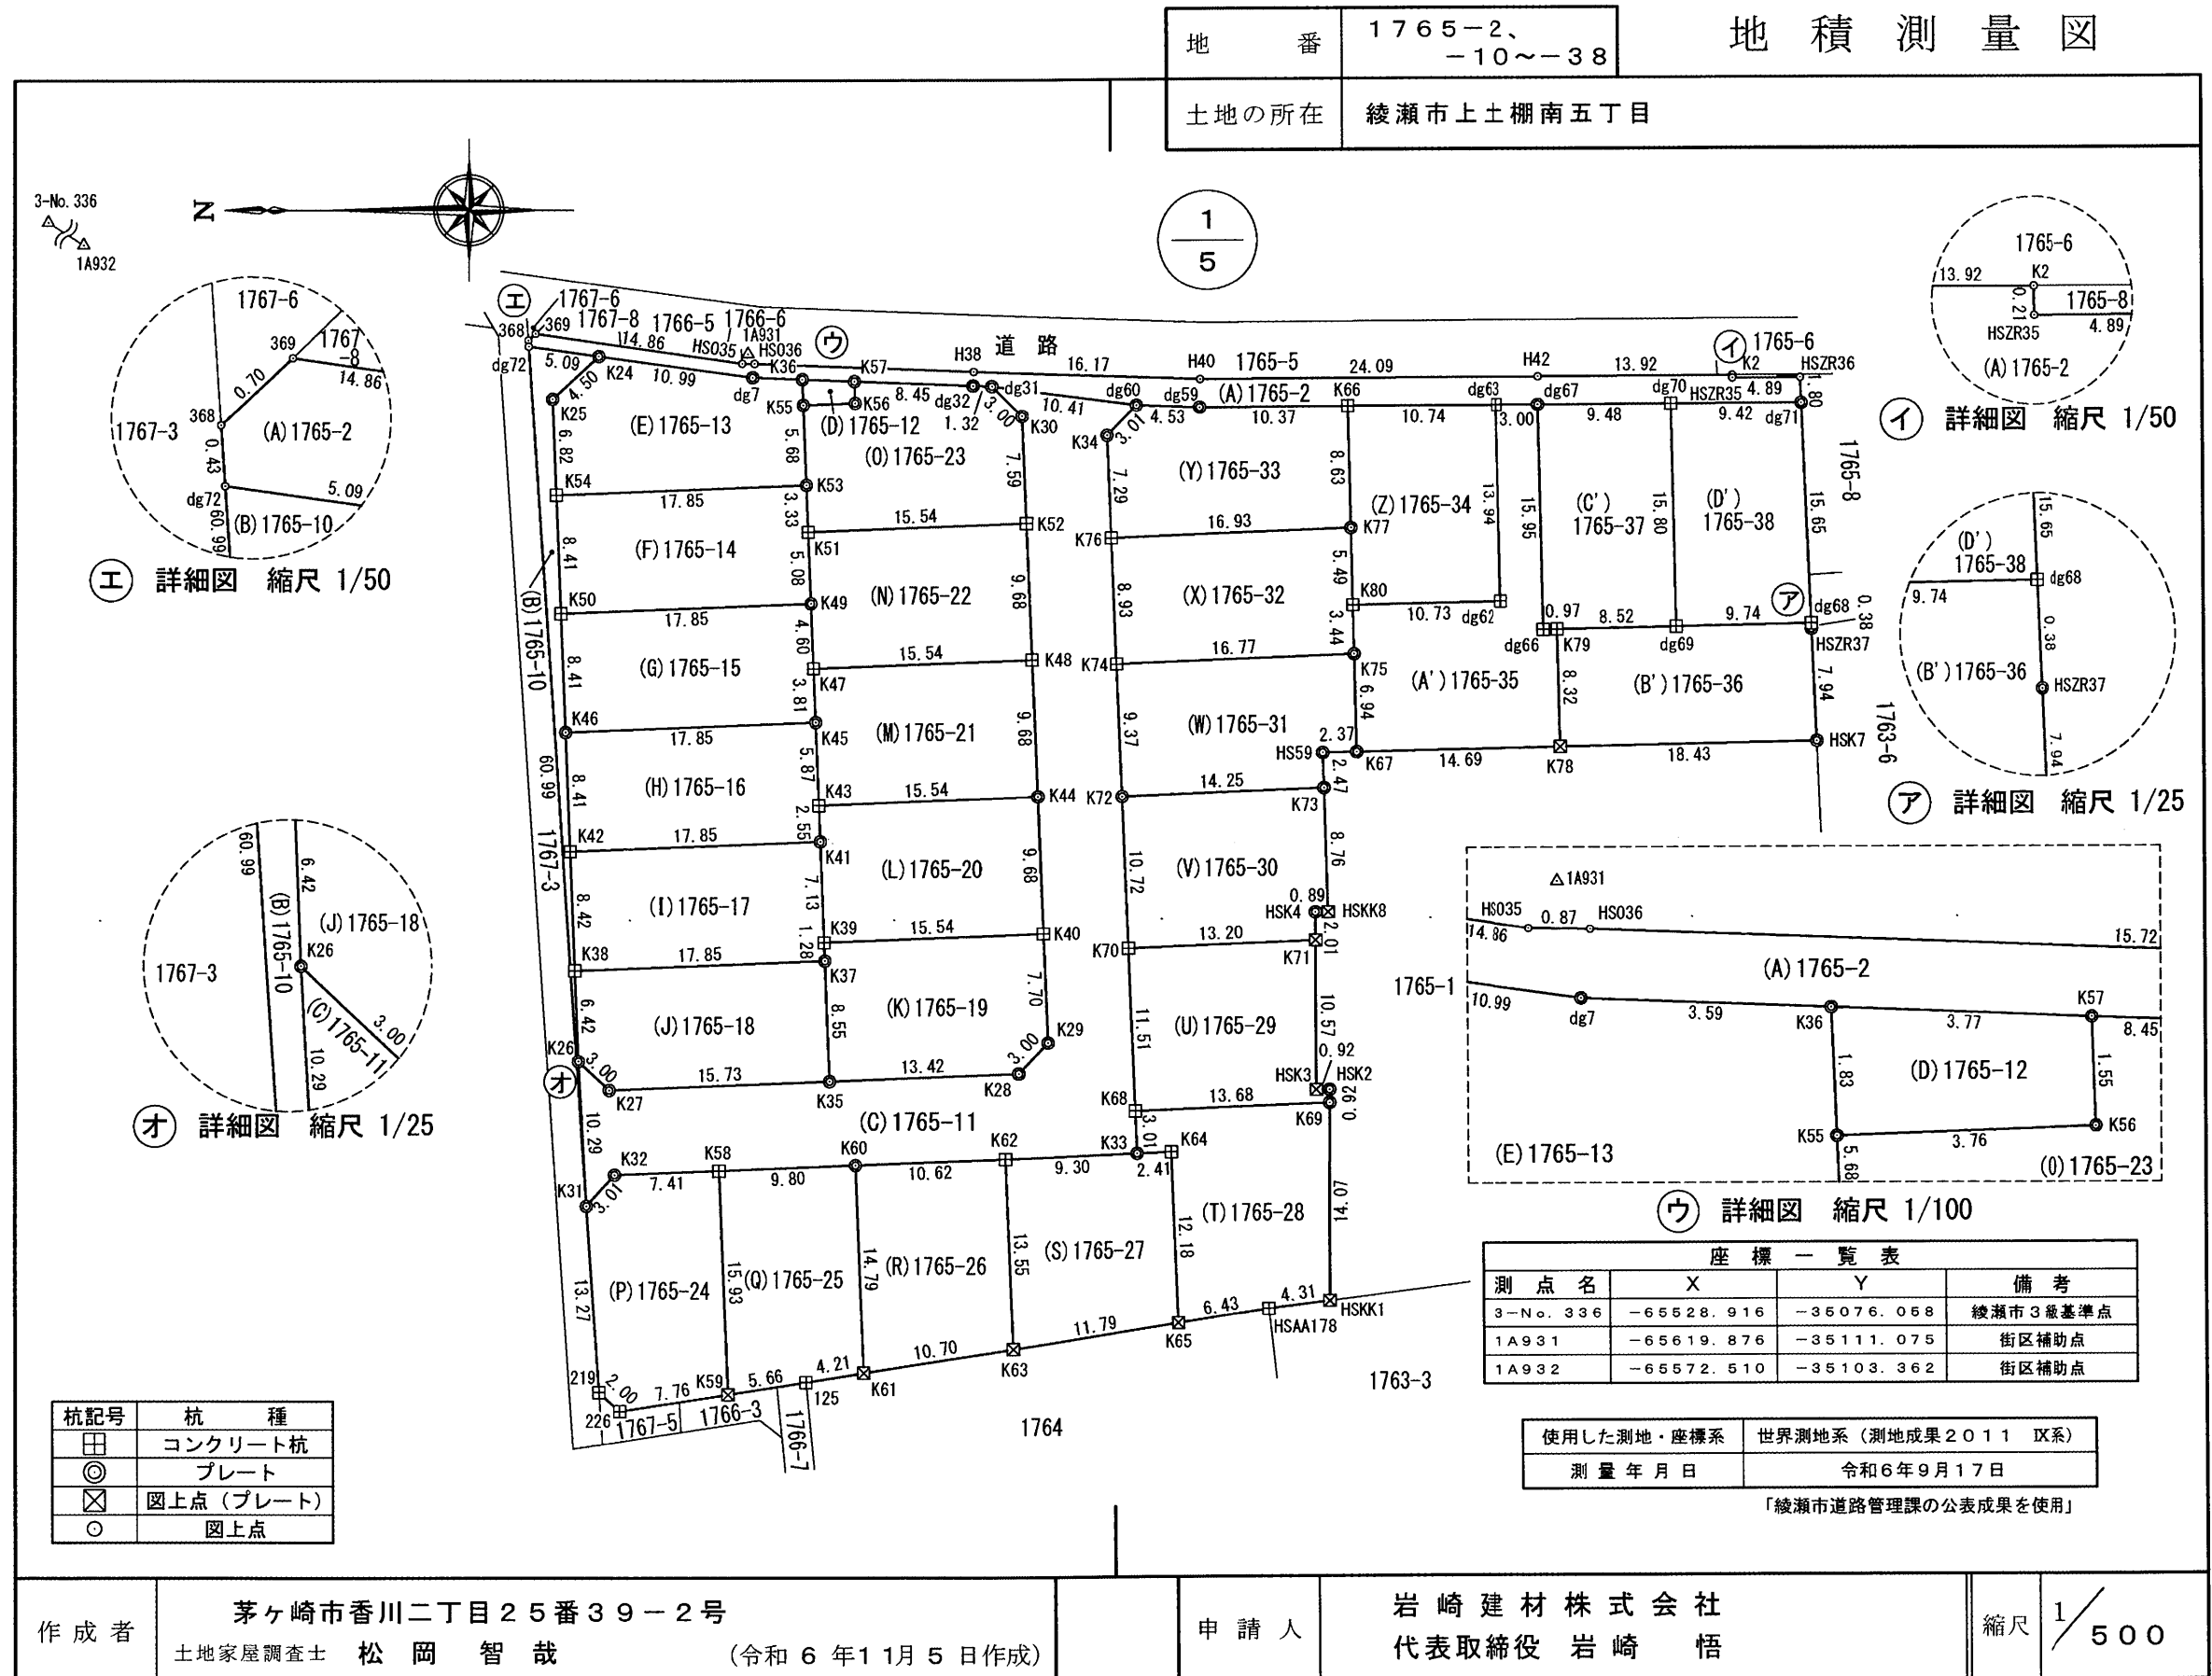

これは図面に記録されている内容を証明した書面である。
(横浜地方法務局大和出張所管轄)

令和6年11月21日 横浜地方法務局湘南支局

登記官

岡田順子



地番	1765-2、 -10~-38	地積測量図
土地の所在	綾瀬市上土棚南五丁目	

2
5

座標求積表

地 番 点 名	(A) 1765-2			
	X	Y	$X_{n+1}-X_{n-1}$	$Y_n (X_{n+1}-X_{n-1})$
HSZR36	-65695.116	-35112.993	4.959	-174125.332287
HSZR35	-65690.230	-35113.023	4.888	-171632.456424
K2	-65690.228	-35112.816	13.925	-488945.962800
H42	-65676.305	-35112.874	38.011	-1334675.453614
H40	-65652.217	-35112.957	40.249	-1413261.406293
H38	-65636.056	-35112.337	31.874	-1119170.629538
HS036	-65620.343	-35111.754	16.586	-582363.551844
HS035	-65619.470	-35111.740	15.577	-546935.573980
369	-65604.766	-35109.612	15.222	-534438.513864
368	-65604.248	-35110.088	0.489	-17168.833032
dg72	-65604.277	-35110.519	-5.071	178045.441849
K24	-65609.319	-35111.218	-15.930	559321.702740
dg7	-65620.207	-35112.729	-14.478	508362.090462
K36	-65623.797	-35112.866	-7.361	258465.806626
K57	-65627.568	-35113.009	-12.215	428905.404935
dg32	-65636.012	-35113.331	-9.762	342776.337222
dg31	-65637.330	-35113.382	-11.634	408509.086188
dg60	-65647.646	-35114.781	-14.844	521243.809164
dg59	-65652.174	-35114.955	-14.899	523177.714545
K66	-65662.545	-35114.917	-21.108	741205.668036
dg63	-65673.282	-35114.878	-13.741	482513.538598
dg67	-65676.286	-35114.867	-12.488	438514.459096
dg70	-65685.770	-35114.830	-18.903	663775.631490
dg71	-65695.189	-35114.794	-9.346	328182.864724
倍 面 積			281.841999 m ²	
面 積			140.920999 m ²	
地 積			140.92 m ²	

地 番 点 名	(B) 1765-10			
	X	Y	$X_{n+1}-X_{n-1}$	$Y_n (X_{n+1}-X_{n-1})$
K24	-65609.319	-35111.218	1.705	-59864.626690
dg72	-65604.277	-35110.519	0.963	-33811.429797
K31	-65608.356	-35171.370	-3.515	123627.365550
K26	-65607.792	-35161.092	0.812	-28550.806704
K38	-65607.544	-35154.679	0.573	-20143.631067
K42	-65607.219	-35146.269	0.649	-22809.928581
K46	-65606.895	-35137.861	0.649	-22804.471789
K50	-65606.570	-35129.457	0.650	-22834.147050
K54	-65606.245	-35121.054	0.588	-20651.179752
K25	-65605.982	-35114.239	-3.074	107941.170686
倍 面 積			98.314806 m ²	
面 積			49.157403 m ²	
地 積			49.15 m ²	

地 番		(C) 1765-11				
点 名		X	Y	$X_{n+1}-X_{n-1}$	$Y_n (X_{n+1}-X_{n-1})$	
K26		-65607.792	-35161.092	1.636	-57523.546512	
K31		-65608.356	-35171.370	-2.578	90671.791860	
K32		-65610.370	-35169.137	-9.419	331258.101403	
K58		-65617.775	-35168.851	-17.196	604763.561796	
K60		-65627.566	-35168.473	-20.408	717718.196984	
K62		-65638.183	-35168.064	-19.906	700055.481984	
K33		-65647.472	-35167.705	-9.173	322593.357965	
K68		-65647.356	-35164.697	0.557	-19586.736229	
K70		-65646.915	-35153.192	0.853	-29985.672776	
K72		-65646.503	-35142.475	0.772	-27129.990700	
K74		-65646.143	-35133.115	0.702	-24663.446730	
K76		-65645.801	-35124.192	0.622	-21847.247424	
K34		-65645.521	-35116.907	-1.845	64790.693415	
dg60		-65647.646	-35114.781	8.191	-287625.171171	
dg31		-65637.330	-35113.382	8.199	-287894.619018	
K30		-65639.447	-35115.509	-2.410	84628.376690	
K52		-65639.740	-35123.096	-0.666	23391.981936	
K48		-65640.113	-35132.769	-0.746	26209.045674	
K44		-65640.486	-35142.442	-0.746	26216.261732	
K40		-65640.859	-35152.115	-0.670	23551.917050	
K29		-65641.156	-35159.809	1.739	-61142.907851	
K28		-65639.120	-35162.014	15.448	-543182.792272	
K35		-65625.708	-35162.531	29.128	-1024214.202968	
K27		-65609.992	-35163.137	17.916	-629982.762492	
倍 面 積					1069.672346 m ²	
面 積					534.836173 m ²	
地 積					534.83 m ²	

地 番		(D) 1765-12				
点 名		X	Y	$X_{n+1}-X_{n-1}$	$Y_n (X_{n+1}-X_{n-1})$	
K36		-65623.797	-35112.866	3.701	-129952.717066	
K55		-65623.867	-35114.690	-3.824	134278.574560	
K56		-65627.621	-35114.554	-3.701	129958.964354	
K57		-65627.568	-35113.009	3.824	-134272.146416	
倍 面 積					12.675432 m ²	
面 積					6.337716 m ²	
地 積					6.33 m ²	

地 番		(E) 1765-13				
点 名		X	Y	$X_{n+1}-X_{n-1}$	$Y_n (X_{n+1}-X_{n-1})$	
K24		-65609.319	-35111.218	14.225	-499457.076050	
K25		-65605.982	-35114.239	3.074	-107941.170686	
K54		-65606.245	-35121.054	-18.104	635831.561616	
K53		-65624.086	-35120.367	-17.622	618891.107274	
K55		-65623.867	-35114.690	0.289	-10148.145410	
K36		-65623.797	-35112.866	3.660	-128513.089560	
dg7		-65620.207	-35112.729	14.478	-508362.090462	
倍 面 積					301.096722 m ²	
面 積					150.548361 m ²	
地 積					150.54 m ²	

作成者	茅ヶ崎市香川二丁目25番39-2号 土地家屋調査士 松岡 智哉 (令和6年11月5日作成)
-----	--

申請人	岩崎建材株式会社 代表取締役 岩崎 悟	縮尺	1/
-----	------------------------	----	----

これは図面に記録されている内容を証明した書面である。
(横浜地方法務局大和出張所管轄)

令和6年11月21日 横浜地方法務局湘南支局

登記官

岡田順子



地番	1765-2、 -10~-38	地積測量図
土地の所在	綾瀬市上土棚南五丁目	

3
5

地 番	(J) 1765-18				
点 名	X	Y	$X_{n+1} - X_{n-1}$	$Y_n (X_{n+1} - X_{n-1})$	
K26	-65607.792	-35161.092	-2.448	86074.353216	
K27	-65609.992	-35163.137	-17.916	629982.762492	
K35	-65625.708	-35162.531	-15.387	541045.864497	
K37	-65625.379	-35153.992	18.164	-638537.110688	
K38	-65607.544	-35154.679	17.587	-618265.339573	
		倍 面 積		300.529944	m ²
		面 積		150.264972	m ²
		地 積		150.26	m ²
地 番	(K) 1765-19				
点 名	X	Y	$X_{n+1} - X_{n-1}$	$Y_n (X_{n+1} - X_{n-1})$	
K28	-65639.120	-35162.014	-15.448	543182.792272	
K29	-65641.156	-35159.809	-1.739	61142.907851	
K40	-65640.859	-35152.115	15.826	-556317.371990	
K39	-65625.330	-35152.712	15.480	-544163.981760	
K37	-65625.379	-35153.992	-0.378	13288.208976	
K35	-65625.708	-35162.531	-13.741	483168.338471	
		倍 面 積		300.893820	m ²
		面 積		150.446910	m ²
		地 積		150.44	m ²
地 番	(L) 1765-20				
点 名	X	Y	$X_{n+1} - X_{n-1}$	$Y_n (X_{n+1} - X_{n-1})$	
K40	-65640.859	-35152.115	-15.156	532765.454940	
K44	-65640.486	-35142.442	15.901	-558799.970242	
K43	-65624.958	-35143.039	15.430	-542257.091770	
K41	-65625.056	-35145.583	-0.372	13074.156876	
K39	-65625.330	-35152.712	-15.803	555518.307736	
		倍 面 積		300.857540	m ²
		面 積		150.428770	m ²
		地 積		150.42	m ²
地 番	(M) 1765-21				
点 名	X	Y	$X_{n+1} - X_{n-1}$	$Y_n (X_{n+1} - X_{n-1})$	
K44	-65640.486	-35142.442	-15.155	532583.708510	
K48	-65640.113	-35132.769	15.900	-558611.027100	
K47	-65624.586	-35133.367	15.381	-540386.317827	
K45	-65624.732	-35137.175	-0.372	13071.029100	
K43	-65624.958	-35143.039	-15.754	553643.436406	
		倍 面 積		300.829089	m ²
		面 積		150.414544	m ²
		地 積		150.41	m ²
地 番	(N) 1765-22				
点 名	X	Y	$X_{n+1} - X_{n-1}$	$Y_n (X_{n+1} - X_{n-1})$	
K48	-65640.113	-35132.769	-15.154	532401.981426	
K52	-65639.740	-35123.096	15.899	-558422.103304	
K51	-65624.214	-35123.694	15.331	-538481.352714	
K49	-65624.409	-35128.771	-0.372	13067.902812	
K47	-65624.586	-35133.367	-15.704	551734.395368	
		倍 面 積		300.823588	m ²
		面 積		150.411794	m ²
		地 積		150.41	m ²

地番	(F) 1765-14				
点名	X	Y	$X_{n+1} - X_{n-1}$	$Y_n (X_{n+1} - X_{n-1})$	
K50	-65606.570	-35129.457	-18.164	638091.456948	
K49	-65624.409	-35128.771	-17.644	619812.035524	
K51	-65624.214	-35123.694	0.323	-11344.953162	
K53	-65624.086	-35120.367	17.969	-631077.874623	
K54	-65606.245	-35121.054	17.516	-615180.381864	
倍面積				300.282823	m ²
面積				150.141411	m ²
地積				150.14	m ²
地番	(G) 1765-15				
点名	X	Y	$X_{n+1} - X_{n-1}$	$Y_n (X_{n+1} - X_{n-1})$	
K46	-65606.895	-35137.861	-18.162	638173.831482	
K45	-65624.732	-35137.175	-17.691	621611.762925	
K47	-65624.586	-35133.367	0.323	-11348.077541	
K49	-65624.409	-35128.771	18.016	-632879.938336	
K50	-65606.570	-35129.457	17.514	-615257.309898	
倍面積				300.268632	m ²
面積				150.134316	m ²
地積				150.13	m ²
地番	(H) 1765-16				
点名	X	Y	$X_{n+1} - X_{n-1}$	$Y_n (X_{n+1} - X_{n-1})$	
K41	-65625.056	-35145.583	17.739	-623447.496837	
K42	-65607.219	-35146.269	18.161	-638291.391309	
K46	-65606.895	-35137.861	-17.513	615369.359693	
K45	-65624.732	-35137.175	-18.063	634682.792025	
K43	-65624.958	-35143.039	-0.324	11386.344636	
倍面積				300.391792	m ²
面積				150.195896	m ²
地積				150.19	m ²
地番	(I) 1765-17				
点名	X	Y	$X_{n+1} - X_{n-1}$	$Y_n (X_{n+1} - X_{n-1})$	
K37	-65625.379	-35153.992	17.786	-625248.901712	
K38	-65607.544	-35154.679	18.160	-638408.970640	
K42	-65607.219	-35146.269	-17.512	615481.462728	
K41	-65625.056	-35145.583	-18.111	636521.653713	
K39	-65625.330	-35152.712	-0.323	11354.325976	
倍面積				300.429935	m ²
面積				150.214967	m ²
地積				150.21	m ²

作成者	茅ヶ崎市香川二丁目25番39-2号 土地家屋調査士 松岡 智哉 (令和6年11月5日作成)	申請人	岩崎建材株式会社 代表取締役 岩崎 悟	縮尺	1/
-----	--	-----	------------------------	----	----

これは図面に記録されている内容を証明した書面である。
(横浜地方法務局大和出張所管轄)

令和6年11月21日 横浜地方法務局湘南支局

登記官

岡田順子



地番	1765-2、 -10~-38	地積測量図
土地の所在	綾瀬市上土棚南五丁目	

4
5

地番	(S) 1765-27				
点名	X	Y	$X_{n+1} - X_{n-1}$	$Y_n (X_{n+1} - X_{n-1})$	
K62	-65638.183	-35168.064	8.766	-308283.249024	
K63	-65638.706	-35181.601	-12.171	428195.265771	
K65	-65650.354	-35179.780	-11.179	393274.760620	
K64	-65649.885	-35167.612	2.882	-101353.057784	
K33	-65647.472	-35167.705	11.702	-411532.483910	
倍面積					301.235673 m ²
面積					150.617836 m ²
地積					150.61 m ²
地番	(T) 1765-28				
点名	X	Y	$X_{n+1} - X_{n-1}$	$Y_n (X_{n+1} - X_{n-1})$	
HSAA178	-65656.704	-35178.787	-10.625	373774.611875	
HSKK1	-65660.979	-35178.242	-4.324	152110.718408	
K69	-65661.028	-35164.172	13.623	-479041.515156	
K68	-65647.356	-35164.697	13.556	-476692.632532	
K33	-65647.472	-35167.705	-2.529	88939.125945	
K64	-65649.885	-35167.612	-2.882	101353.057784	
K65	-65650.354	-35179.780	-6.819	239890.919820	
倍面積					334.286144 m ²
面積					167.143072 m ²
地積					167.14 m ²
地番	(U) 1765-29				
点名	X	Y	$X_{n+1} - X_{n-1}$	$Y_n (X_{n+1} - X_{n-1})$	
HSK2	-65661.031	-35163.248	0.914	-32139.208672	
HSK3	-65660.114	-35163.253	0.922	-32420.519266	
K71	-65660.109	-35152.685	13.199	-463980.289315	
K70	-65646.915	-35153.192	12.753	-448308.657576	
K68	-65647.356	-35164.697	-14.113	496279.368761	
K69	-65661.028	-35164.172	-13.675	480870.052100	
倍面積					300.746032 m ²
面積					150.373016 m ²
地積					150.37 m ²
地番	(V) 1765-30				
点名	X	Y	$X_{n+1} - X_{n-1}$	$Y_n (X_{n+1} - X_{n-1})$	
HSK4	-65660.108	-35150.677	-0.887	31178.650499	
HSKK8	-65660.996	-35150.682	-0.638	22426.135116	
K73	-65660.746	-35141.928	14.493	-509311.962504	
K72	-65646.503	-35142.475	13.831	-486055.571725	
K70	-65646.915	-35153.192	-13.606	478294.330352	
K71	-65660.109	-35152.685	-13.193	463769.373205	
倍面積					300.954943 m ²
面積					150.477471 m ²
地積					150.47 m ²

地番	(O) 1765-23				
点名	X	Y	$X_{n+1} - X_{n-1}$	$Y_n (X_{n+1} - X_{n-1})$	
K52	-65639.740	-35123.096	-15.233	535030.121368	
K30	-65639.447	-35115.509	2.410	-84628.376690	
d g 31	-65637.330	-35113.382	3.435	-120614.467170	
d g 32	-65636.012	-35113.331	9.762	-342776.337222	
K57	-65627.568	-35113.009	8.391	-294633.258519	
K56	-65627.621	-35114.554	3.701	-129958.964354	
K55	-65623.867	-35114.690	3.535	-124130.429150	
K53	-65624.086	-35120.367	-0.347	12186.767349	
K51	-65624.214	-35123.694	-15.654	549826.305876	
倍面積					301.361488 m ²
面積					150.680744 m ²
地積					150.68 m ²
地番	(P) 1765-24				
点名	X	Y	$X_{n+1} - X_{n-1}$	$Y_n (X_{n+1} - X_{n-1})$	
219	-65609.243	-35184.607	-2.369	83352.333983	
226	-65610.725	-35185.953	-9.147	321845.912091	
K59	-65618.390	-35184.768	-7.050	248052.614400	
K58	-65617.775	-35168.851	8.020	-282054.185020	
K32	-65610.370	-35169.137	9.419	-331258.101403	
K31	-65608.356	-35171.370	1.127	-39638.133990	
倍面積					300.440061 m ²
面積					150.220030 m ²
地積					150.22 m ²
地番	(Q) 1765-25				
点名	X	Y	$X_{n+1} - X_{n-1}$	$Y_n (X_{n+1} - X_{n-1})$	
125	-65623.979	-35183.904	-9.747	342937.512288	
K61	-65628.137	-35183.254	-3.587	126202.332098	
K60	-65627.566	-35168.473	10.362	-364415.717226	
K58	-65617.775	-35168.851	9.176	-322709.376776	
K59	-65618.390	-35184.768	-6.204	218286.300672	
倍面積					301.051056 m ²
面積					150.525528 m ²
地積					150.52 m ²
地番	(R) 1765-26				
点名	X	Y	$X_{n+1} - X_{n-1}$	$Y_n (X_{n+1} - X_{n-1})$	
K60	-65627.566	-35168.473	10.046	-353302.479758	
K61	-65628.137	-35183.254	-11.140	391941.449560	
K63	-65638.706	-35181.601	-10.046	353434.363646	
K62	-65638.183	-35168.064	11.140	-391772.232960	
倍面積					301.100488 m ²
面積					150.550244 m ²
地積					150.55 m ²

作成者	茅ヶ崎市香川二丁目25番39-2号 土地家屋調査士 松岡 智哉 (令和6年11月5日作成)	申請人	岩崎建材株式会社 代表取締役 岩崎 悟	縮尺	1/
-----	--	-----	------------------------	----	----

これは図面に記録されている内容を証明した書面である。
(横浜地方法務局大和出張所管轄)

令和6年11月21日 横浜地方法務局湘南支局

登記官

岡田順子



地番	1765-2、 -10~-38	地積測量図
土地の所在	綾瀬市上土棚南五丁目	

5
5

地番	(A') 1765-35				
点名	X	Y	$X_{n+1}-X_{n-1}$	$Y_n(X_{n+1}-X_{n-1})$	
dg63	-65673.282	-35114.878	2.729	-95828.502062	
dg62	-65673.557	-35128.819	10.448	-367025.900912	
K80	-65662.834	-35129.031	10.652	-374194.438212	
K75	-65662.905	-35132.471	-0.213	7483.216323	
K67	-65663.047	-35139.408	-14.827	521012.002416	
K78	-65677.732	-35139.118	-14.521	510255.132478	
K79	-65677.568	-35130.796	1.131	-39732.930276	
dg66	-65676.601	-35130.815	1.282	-45037.704830	
dg67	-65676.286	-35114.867	3.319	-116546.243573	
倍面積					384.631352 m ²
面積					192.315676 m ²
地積					192.31 m ²
地番	(B') 1765-36				
点名	X	Y	$X_{n+1}-X_{n-1}$	$Y_n(X_{n+1}-X_{n-1})$	
HSK7	-65696.158	-35138.754	-18.104	636152.002416	
HSZR37	-65695.836	-35130.819	0.338	-11874.216822	
dg68	-65695.820	-35130.435	9.753	-342627.132555	
dg69	-65686.083	-35130.628	18.252	-641204.222256	
K79	-65677.568	-35130.796	8.351	-293377.277396	
K78	-65677.732	-35139.118	-18.590	653236.203620	
倍面積					305.357007 m ²
面積					152.678503 m ²
地積					152.67 m ²
地番	(C') 1765-37				
点名	X	Y	$X_{n+1}-X_{n-1}$	$Y_n(X_{n+1}-X_{n-1})$	
dg66	-65676.601	-35130.815	-1.282	45037.704830	
K79	-65677.568	-35130.796	-9.482	333110.207672	
dg69	-65686.083	-35130.628	-8.202	288141.410856	
dg70	-65685.770	-35114.830	9.797	-344019.989510	
dg67	-65676.286	-35114.867	9.169	-321968.215523	
倍面積					301.118325 m ²
面積					150.559162 m ²
地積					150.55 m ²
地番	(D') 1765-38				
点名	X	Y	$X_{n+1}-X_{n-1}$	$Y_n(X_{n+1}-X_{n-1})$	
dg70	-65685.770	-35114.830	9.106	-319755.641980	
dg69	-65686.083	-35130.628	-10.050	353062.811400	
dg68	-65695.820	-35130.435	-9.106	319897.741110	
dg71	-65695.189	-35114.794	10.050	-352903.679700	
倍面積					301.230830 m ²
面積					150.615415 m ²
地積					150.61 m ²
合計					4703.110061 m ²

地番	(W) 1765-31				
点名	X	Y	$X_{n+1}-X_{n-1}$	$Y_n(X_{n+1}-X_{n-1})$	
HS59	-65660.675	-35139.455	-2.301	80855.885955	
K67	-65663.047	-35139.408	-2.230	78360.879840	
K75	-65662.905	-35132.471	16.904	-593879.289784	
K74	-65646.143	-35133.115	16.402	-576253.352230	
K72	-65646.503	-35142.475	-14.603	513185.562425	
K73	-65660.746	-35141.928	-14.172	498031.403616	
倍面積					301.089822 m ²
面積					150.544911 m ²
地積					150.54 m ²
地番	(X) 1765-32				
点名	X	Y	$X_{n+1}-X_{n-1}$	$Y_n(X_{n+1}-X_{n-1})$	
K74	-65646.143	-35133.115	-17.104	600916.798960	
K75	-65662.905	-35132.471	-16.691	586396.073461	
K80	-65662.834	-35129.031	0.183	-6428.612673	
K77	-65662.722	-35123.542	17.033	-598259.290886	
K76	-65645.801	-35124.192	16.579	-582323.979168	
倍面積					300.989694 m ²
面積					150.494847 m ²
地積					150.49 m ²
地番	(Y) 1765-33				
点名	X	Y	$X_{n+1}-X_{n-1}$	$Y_n(X_{n+1}-X_{n-1})$	
K76	-65645.801	-35124.192	-17.201	604171.226592	
K77	-65662.722	-35123.542	-16.744	588108.587248	
K66	-65662.545	-35114.917	10.548	-370392.144516	
dg59	-65652.174	-35114.955	14.899	-523177.714545	
dg60	-65647.646	-35114.781	6.653	-233618.637993	
K34	-65645.521	-35116.907	1.845	-64790.693415	
倍面積					300.623371 m ²
面積					150.311685 m ²
地積					150.31 m ²
地番	(Z) 1765-34				
点名	X	Y	$X_{n+1}-X_{n-1}$	$Y_n(X_{n+1}-X_{n-1})$	
K66	-65662.545	-35114.917	10.560	-370813.523520	
K77	-65662.722	-35123.542	-0.289	10150.703638	
K80	-65662.834	-35129.031	-10.835	380623.050885	
dg62	-65673.557	-35128.819	-10.448	367025.900912	
dg63	-65673.282	-35114.878	11.012	-386685.036536	
倍面積					301.095379 m ²
面積					150.547689 m ²
地積					150.54 m ²

作成者	茅ヶ崎市香川二丁目25番39-2号 土地家屋調査士 松岡 智哉 (令和6年11月5日作成)	申請人	岩崎建材株式会社 代表取締役 岩崎 悟	縮尺	1/
-----	--	-----	------------------------	----	----