


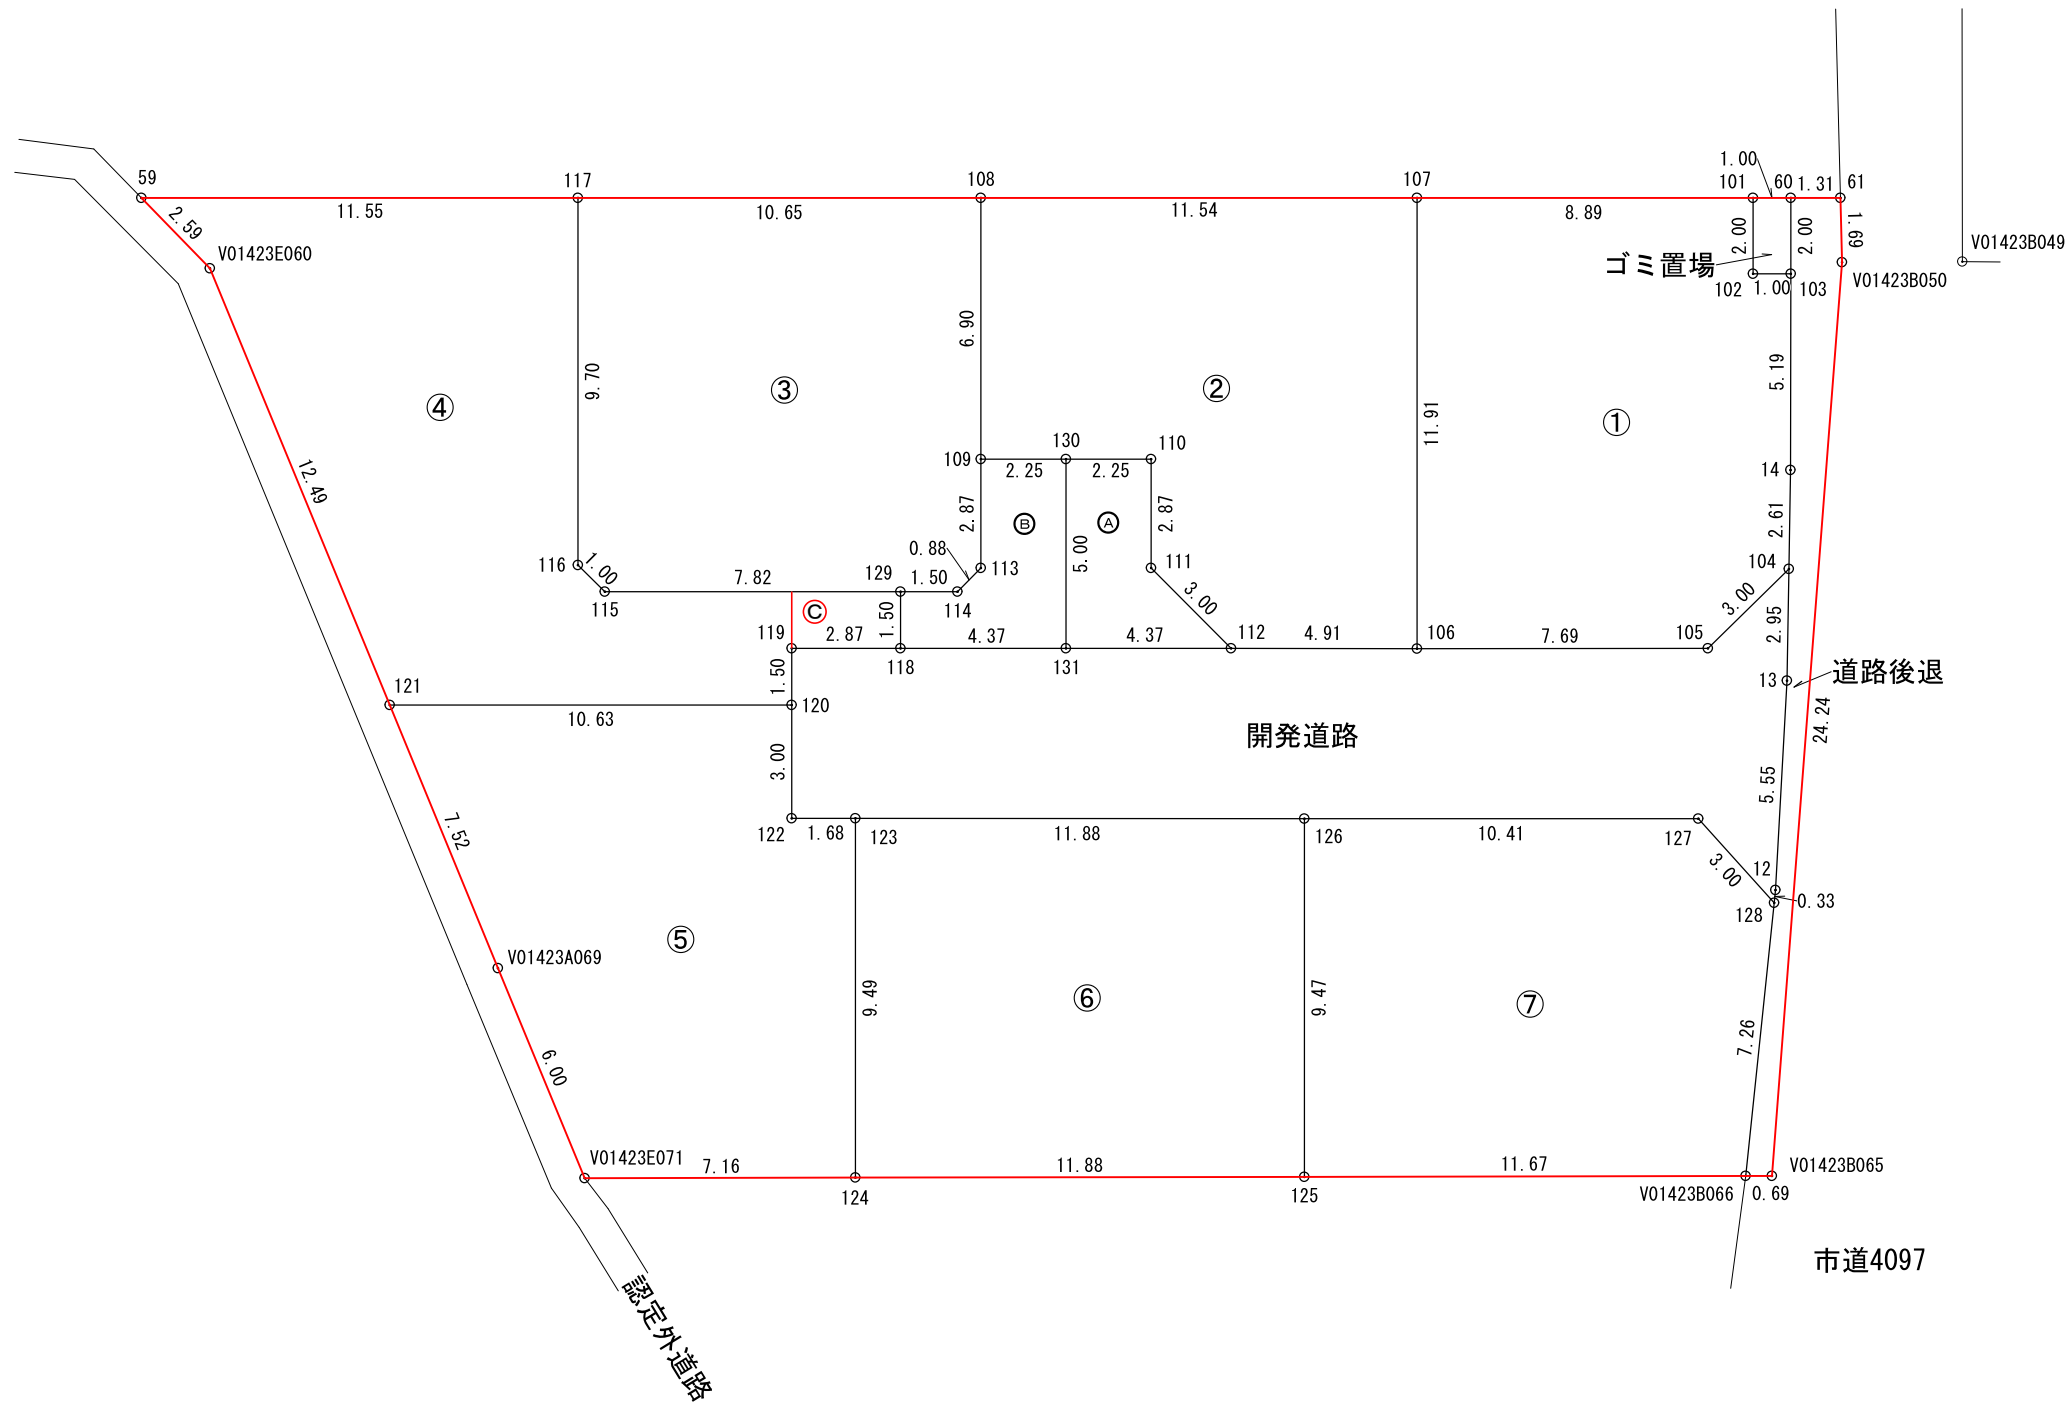

求 積 図

S=1：200

求積表

地 番	①			
測点	X _n	Y _n	X _{n+1} -X _{n-1}	Y (X _{n+1} -X _{n-1})
101	-80911. 297	-59056. 240	-0. 663	39154. 287120
107	-80913. 875	-59064. 750	-13. 981	825784. 269750
106	-80925. 278	-59061. 295	-9. 170	541592. 075150
105	-80923. 045	-59053. 927	4. 871	-287651. 678417
104	-80920. 407	-59052. 487	5. 150	-304120. 308050
14	-80917. 895	-59053. 201	7. 486	-442072. 262686
103	-80912. 921	-59054. 704	4. 683	-276553. 178832
102	-80913. 212	-59055. 662	1. 624	-95906. 395088
			合 計	226. 808947
			1 / 2	113. 4044735
			地 積	113. 40 m ²
			坪 数	34. 30 坪

地 番	② 有効面積			
測点	X _n	Y _n	X _{n+1} -X _{n-1}	Y (X _{n+1} -X _{n-1})
107	-80913. 875	-59064. 750	8. 055	-475766. 561250
108	-80917. 223	-59075. 798	-9. 961	588454. 023878
109	-80923. 836	-59073. 795	-5. 959	352020. 744405
130	-80923. 182	-59071. 639	1. 307	-77206. 632173
110	-80922. 529	-59069. 483	-2. 103	124223. 122749
111	-80925. 285	-59068. 648	-4. 174	246552. 536752
112	-80926. 703	-59065. 998	0. 007	-413. 461986
106	-80925. 278	-59061. 295	12. 828	-757638. 292260
			合 計	225. 480115
			1 / 2	112. 7400575
			地 積	112. 74 m ²
			坪 数	34. 10 坪

地 番	㊟ (2) 宅地専用通路			
測点	X _n	Y _n	X _{n+1} -X _{n-1}	Y (X _{n+1} -X _{n-1})
112	-80926.703	-59065.998	2.687	-158710.336626
111	-80925.285	-59068.648	4.174	-246552.536752
110	-80922.529	-59069.483	2.103	-124223.122749
130	-80923.182	-59071.639	-5.443	321526.931077
131	-80927.972	-59070.187	-3.521	207986.128427
			合 計	27.063377
			1 / 2	13.5316885
			地 積	13.53 m ²
			坪 数	4.09 坪

②宅地 126.27 m²

地 番	③ 有効面積			
測点	X _n	Y _n	X _{n+1} -X _{n-1}	Y(X _{n+1} -X _{n-1})
108	-80917.223	-59075.798	3.522	-208064.960556
117	-80920.314	-59086.000	-12.380	731484.680000
116	-80929.603	-59083.186	-9.761	576710.978546
115	-80930.075	-59082.303	1.798	-106229.980794
129	-80927.805	-59074.812	2.705	-159797.366460
114	-80927.370	-59073.376	1.214	-71715.078464
113	-80926.591	-59072.959	3.534	-208763.837106
109	-80923.836	-59073.795	9.368	-553403.311560
			合 計	221.123606
			1 / 2	110.5618030
			地 積	110.56 m ²
			坪 数	33.44 坪

地 番	㊦ (㊦宅地専用通路)			
測点	X _n	Y _n	X _{n+1} -X _{n-1}	Y(X _{n+1} -X _{n-1})
109	-80923.836	-59073.795	-3.409	201382.567155
113	-80926.591	-59072.959	-3.534	208763.837106
114	-80927.370	-59073.376	-1.214	71715.078464
129	-80927.805	-59074.812	-1.872	110588.048064
118	-80929.242	-59074.377	-0.167	9865.420959
131	-80927.972	-59070.187	6.060	-357965.333220
130	-80923.182	-59071.639	4.136	-244320.298904
			合 計	29.319624
			1 / 2	14.6598120
			地 積	14.65 m ²
			坪 数	4.43 坪

③宅地 125.21 m²

地 番	④			
測点	X _n	Y _n	X _{n+1} -X _{n-1}	Y(X _{n+1} -X _{n-1})
117	-80920.314	-59086.000	5.939	-350911.754000
59	-80923.664	-59097.054	-4.607	272260.127778
V01423E060	-80924.921	-59094.780	-10.936	646260.514080
121	-80934.600	-59086.875	-6.595	389677.940625
120	-80931.516	-59076.697	4.523	-267203.900531
119	-80930.077	-59077.133	2.274	-134341.400442
118	-80929.242	-59074.377	2.272	-134216.984544
129	-80927.805	-59074.812	-0.833	49209.318396
115	-80930.075	-59082.303	-1.798	106229.980794
116	-80929.603	-59083.186	9.761	-576710.978546
◎ 2.87×1.50=4.305 126.431-4.305=122.126 122.12m ² 36.94坪	合 計			252.863610
	1 / 2			126.4318050
	地 積			126.43 m ²
	坪 数			38.24 坪

地 番	⑤			
測点	X_n	Y_n	$X_{n+1}-X_n-1$	$Y(X_{n+1}-X_n-1)$
120	-80931.516	-59076.697	-0.212	12524.259764
121	-80934.600	-59086.875	-8.911	526523.143125
V01423A069	-80940.427	-59082.116	-10.477	619003.329332
V01423E071	-80945.077	-59078.312	-2.560	151240.478720
124	-80942.987	-59071.459	11.178	-660300.768702
123	-80933.899	-59074.213	8.599	-507979.157587
122	-80934.388	-59075.827	2.383	-140777.695741
			合 計	233.588911
			1 / 2	116.7944555
			地 積	116.79 m ²
			坪 数	35.32 坪

地 番	⑥			
測点	X _n	Y _n	X _{n+1} -X _{n-1}	Y (X _{n+1} -X _{n-1})
123	-80933. 899	-59074. 213	-12. 535	740495. 259955
124	-80942. 987	-59071. 459	-5. 622	332099. 742498
125	-80939. 521	-59060. 089	12. 535	-740318. 215615
126	-80930. 452	-59062. 837	5. 622	-332051. 269614
			合 計	225. 517224
			1 / 2	112. 7586120
			地 積	112. 75 m ²
			坪 数	34. 10 坪

⑦					
地番	測点	X _n	Y _n	X _{n+1} -X _{n-1}	Y(X _{n+1} -X _{n-1})
	126	-80930.452	-59062.837	-12.090	714069.699330
	125	-80939.521	-59060.089	-5.663	334457.284007
V01423B066		-80936.115	-59048.919	10.537	-622198.459503
	128	-80928.984	-59050.293	8.684	-512792.744412
	127	-80927.431	-59052.866	-1.468	86689.607288
				合 計	225.386710
				1 / 2	112.6933550
				地 積	112.69 m ²
				坪 数	34.08 坪

宅地面積合計 833.54m²

地 番	開 発 道 路			
測 点	X_n	Y_n	$X_{n+1}-X_n-1$	$Y(X_{n+1}-X_n-1)$
104	-80920.407	-59052.487	0.206	-12164.812322
105	-80923.045	-59053.927	-4.871	287651.678417
106	-80925.278	-59061.295	-3.658	216046.217110
112	-80926.703	-59065.998	-2.694	159123.798612
131	-80927.972	-59070.187	-2.539	149979.204793
118	-80929.242	-59074.377	-2.105	124351.563585
119	-80930.077	-59077.133	-2.274	134341.400442
120	-80931.516	-59076.697	-4.311	254679.640767
122	-80934.388	-59075.827	-2.383	140777.695741
123	-80933.899	-59074.213	3.936	-232516.102368
126	-80930.452	-59062.837	6.468	-382018.429716
127	-80927.431	-59052.866	1.468	-86689.607288
128	-80928.984	-59050.293	-1.220	72041.357460
12	-80928.651	-59050.357	5.733	-338535.696681
13	-80923.251	-59051.678	8.244	-486822.033432
			合 計	245.875120
			1 / 2	122.9375600
			地 積	122.93 m ²
			坪 数	37.18 坪

地 番		道路後退		
測点	X_n	Y_n	$X_{n+1}-X_n-1$	$Y_{(X_{n+1}-X_n-1)}$
61	-80910.626	-59054.027	1.231	-72695.507237
60	-80911.006	-59055.282	-2.295	135531.872190
103	-80912.921	-59054.704	-6.889	406827.855856
14	-80917.895	-59053.201	-7.486	442072.262686
104	-80920.407	-59052.487	-5.356	316285.120372
13	-80923.251	-59051.678	-8.244	486822.033432
12	-80928.651	-59050.357	-5.733	338535.696681
128	-80928.984	-59050.293	-7.464	440751.386952
V01423B066	-80936.115	-59048.919	-6.930	409209.008670
V01423B065	-80935.914	-59048.254	23.878	-1409954.209012
V01423B050	-80912.237	-59053.494	25.288	-1493344.756272
			合 計	40.764318
			1 / 2	20.3821590
			地 積	20.38 m ²
			坪 数	6.16 坪

地 番	ゴミ置場			
測点	X _n	Y _n	X _{n+1} -X _{n-1}	Y(X _{n+1} -X _{n-1})
60	-80911.006	-59055.282	1.624	-95905.777968
101	-80911.297	-59056.240	-2.206	130278.065440
102	-80913.212	-59055.662	-1.624	95906.395088
103	-80912.921	-59054.704	2.206	-130274.677024
			合 計	4.005536
			1 / 2	2.0027680
			地 積	2.00 m ²
			坪 数	0.60 坪

開発面積合計 978.85m²

求積表

求積表